


APPROXIMATE TRUE NORTH

COXON AVENUE

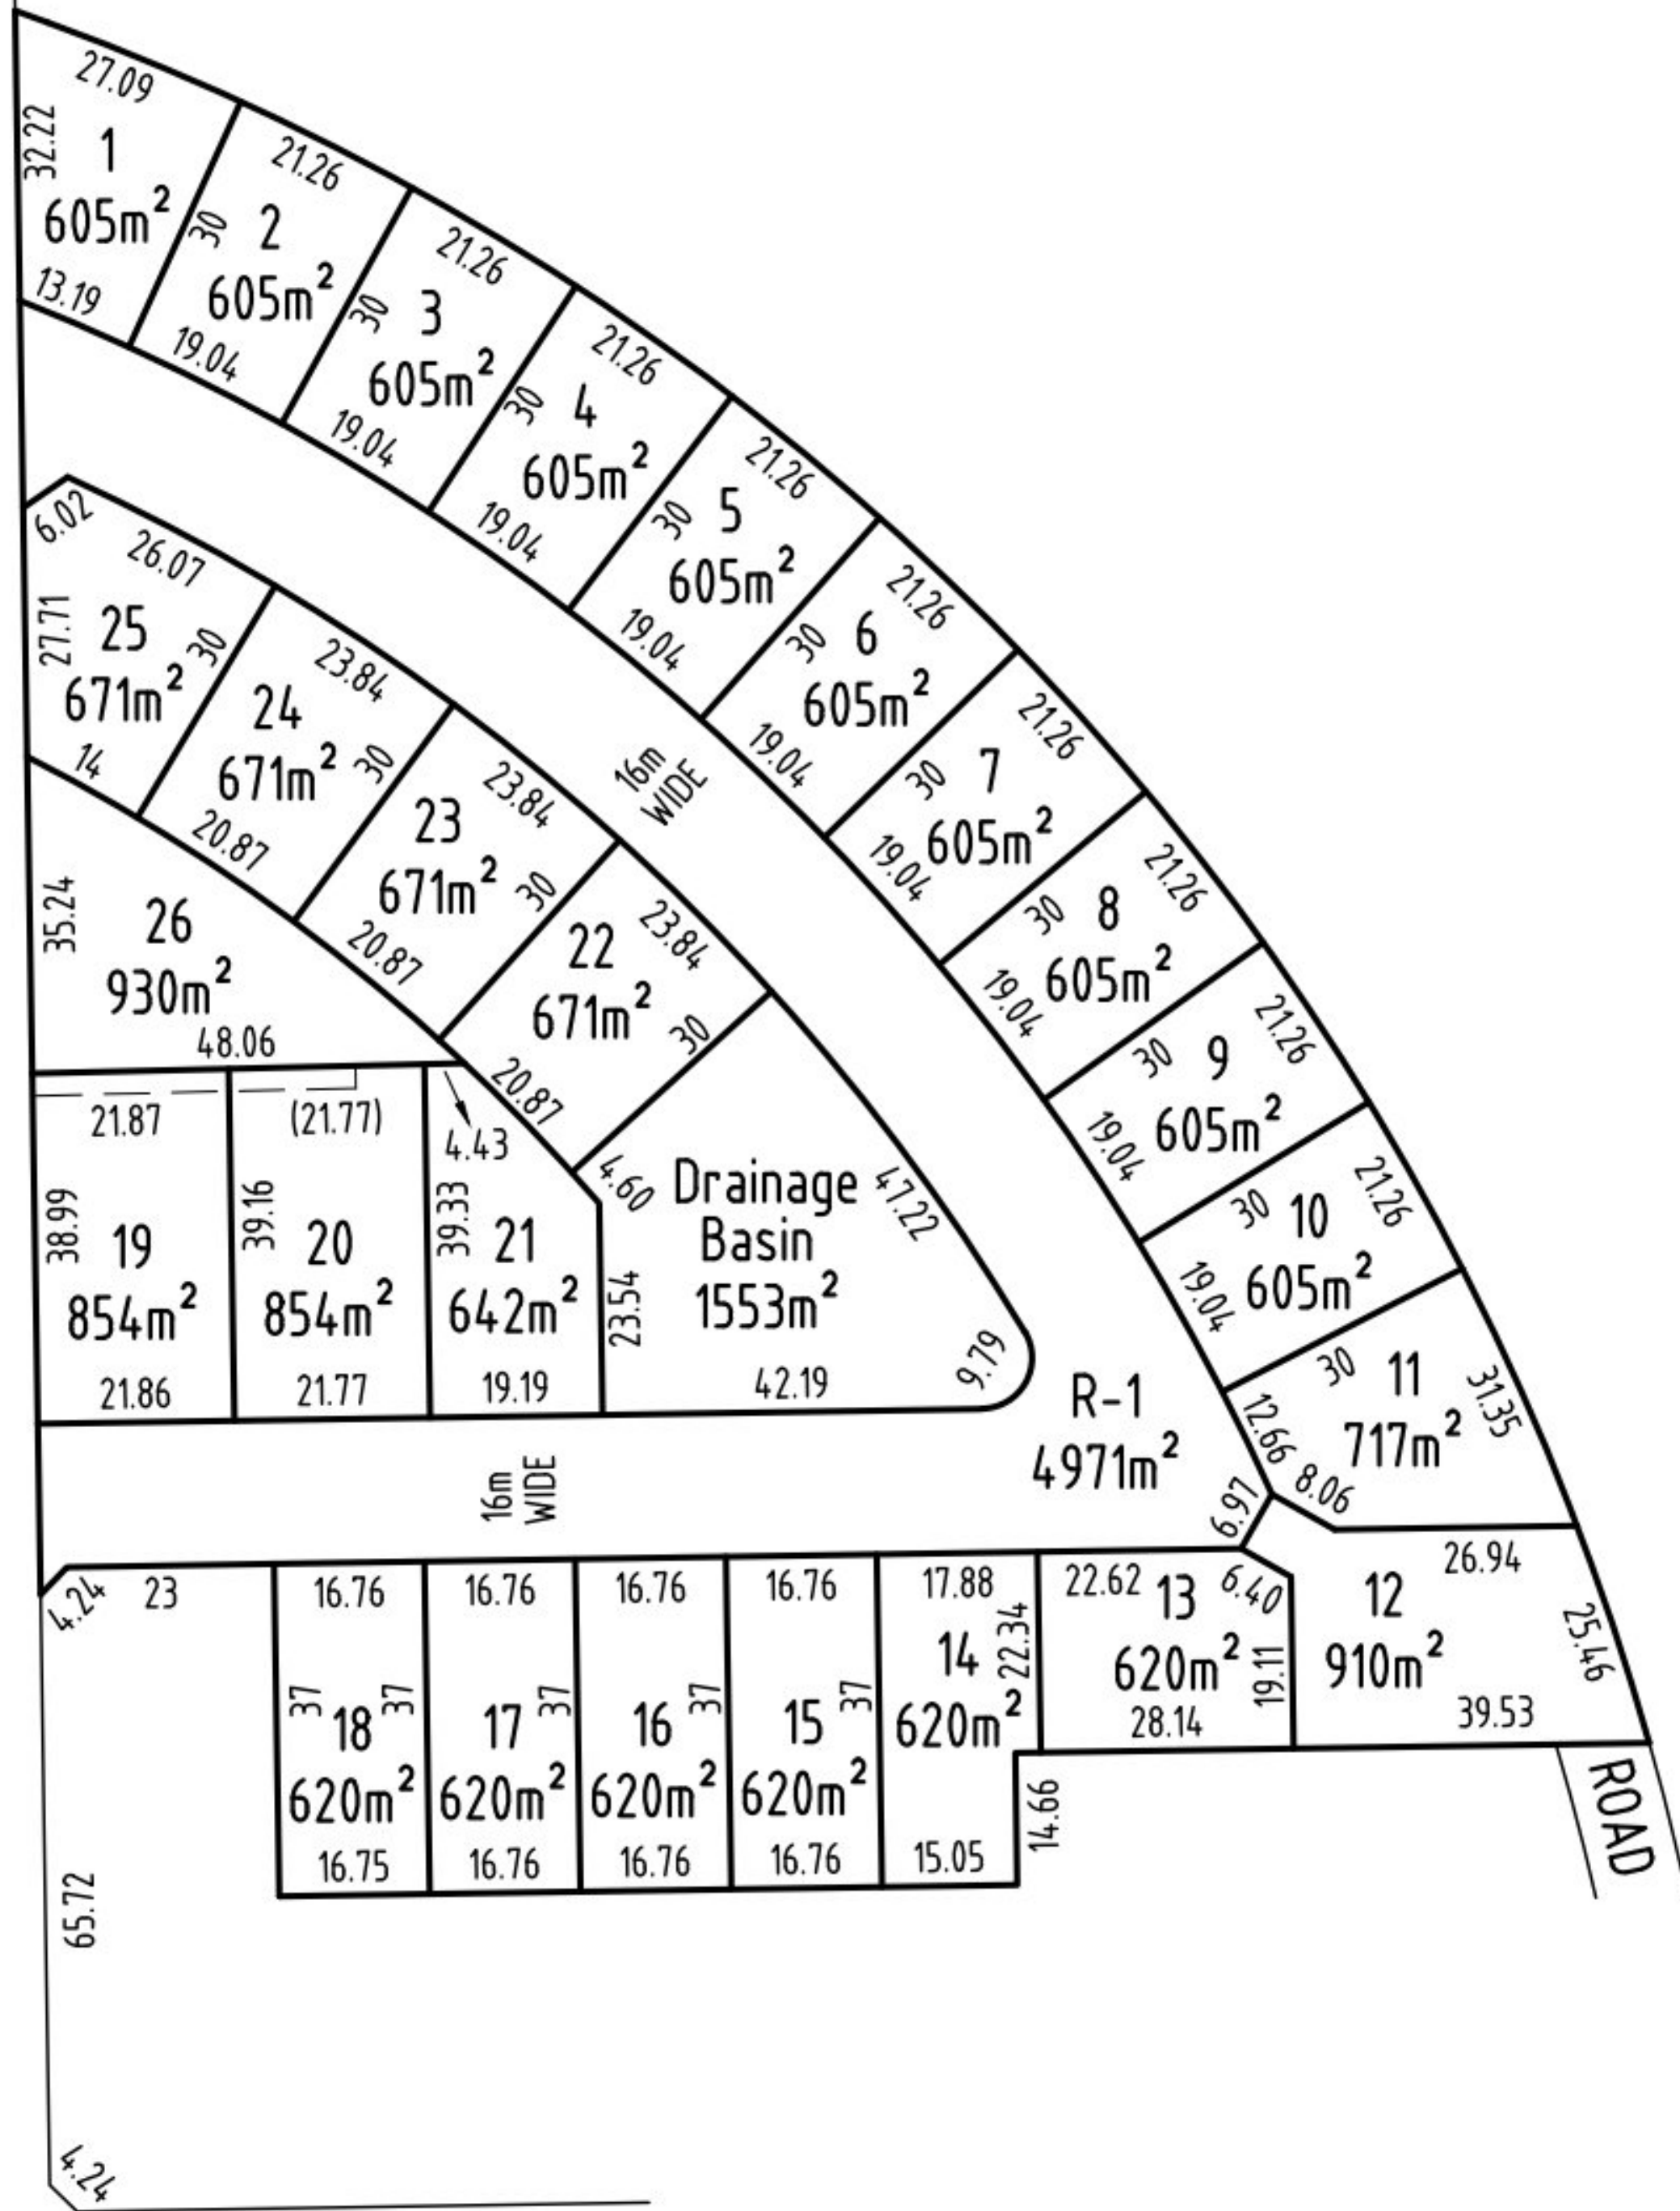

CAMPBELL STREET

PROPOSED
PLAN OF SUBDIVISION

COUNTY OF MOIRA
PARISH OF KATUNGA
CROWN ALLOTMENT 15F (PT)
SECTION C
TITLE: C/T V.10033 F.135
TITLE:
PTS

DRAFTED BY: AA 5359propv03.dwg

SURVEYORS REF:

5359

VERSION:

03

Sheet 1 of 1 Sheets

SCALE

1 : 1000

SHEET
SIZE

A3

COXON AVENUE
NUMURKAH 3636
MEASUREMENTS AND AREAS ARE APPROXIMATE
ONLY AND ARE SUBJECT TO SURVEY.
LENGTHS ARE IN METRES.